

# Mountain View Corridor Utah County 2100 North Typical Section and Porter Rockwell Boulevard



ENVIRONMENTAL  
IMPACT STATEMENT


## Figure 8-G

Utah County  
2100 North Arterial  
Typical Sections

May 2005

### Assumed Characteristics

1. Commercial area
2. Access controlled
  - \* Center median
  - \* Driveway access greater than or equal to 250'
3. Street coordinates are Lehi City based

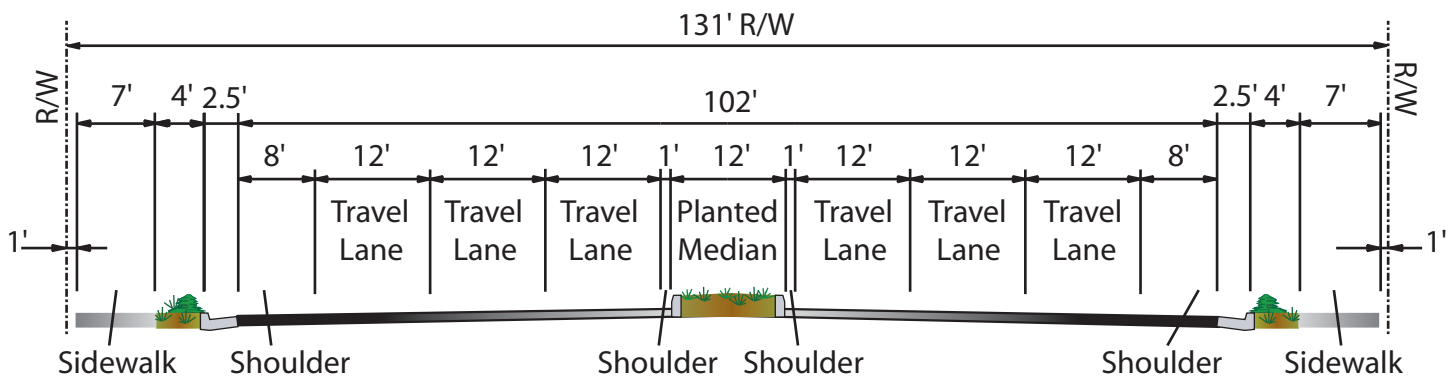

7 Lane Arterial  
Design Speed = 45mph  
Runs from MVC Freeway to I-15